


BUILDING PLAN OF ARYAN P.G. MAHAVIDYALAY DANTARAMGARH [SIKAR] RAJ.
 SANSTHAN DANTARAMGARH [SIKAR] RAJ.
 KHASARA NO:- 2704/2092, 2706/2092 TOTAL LAND = 5400 Sqm.

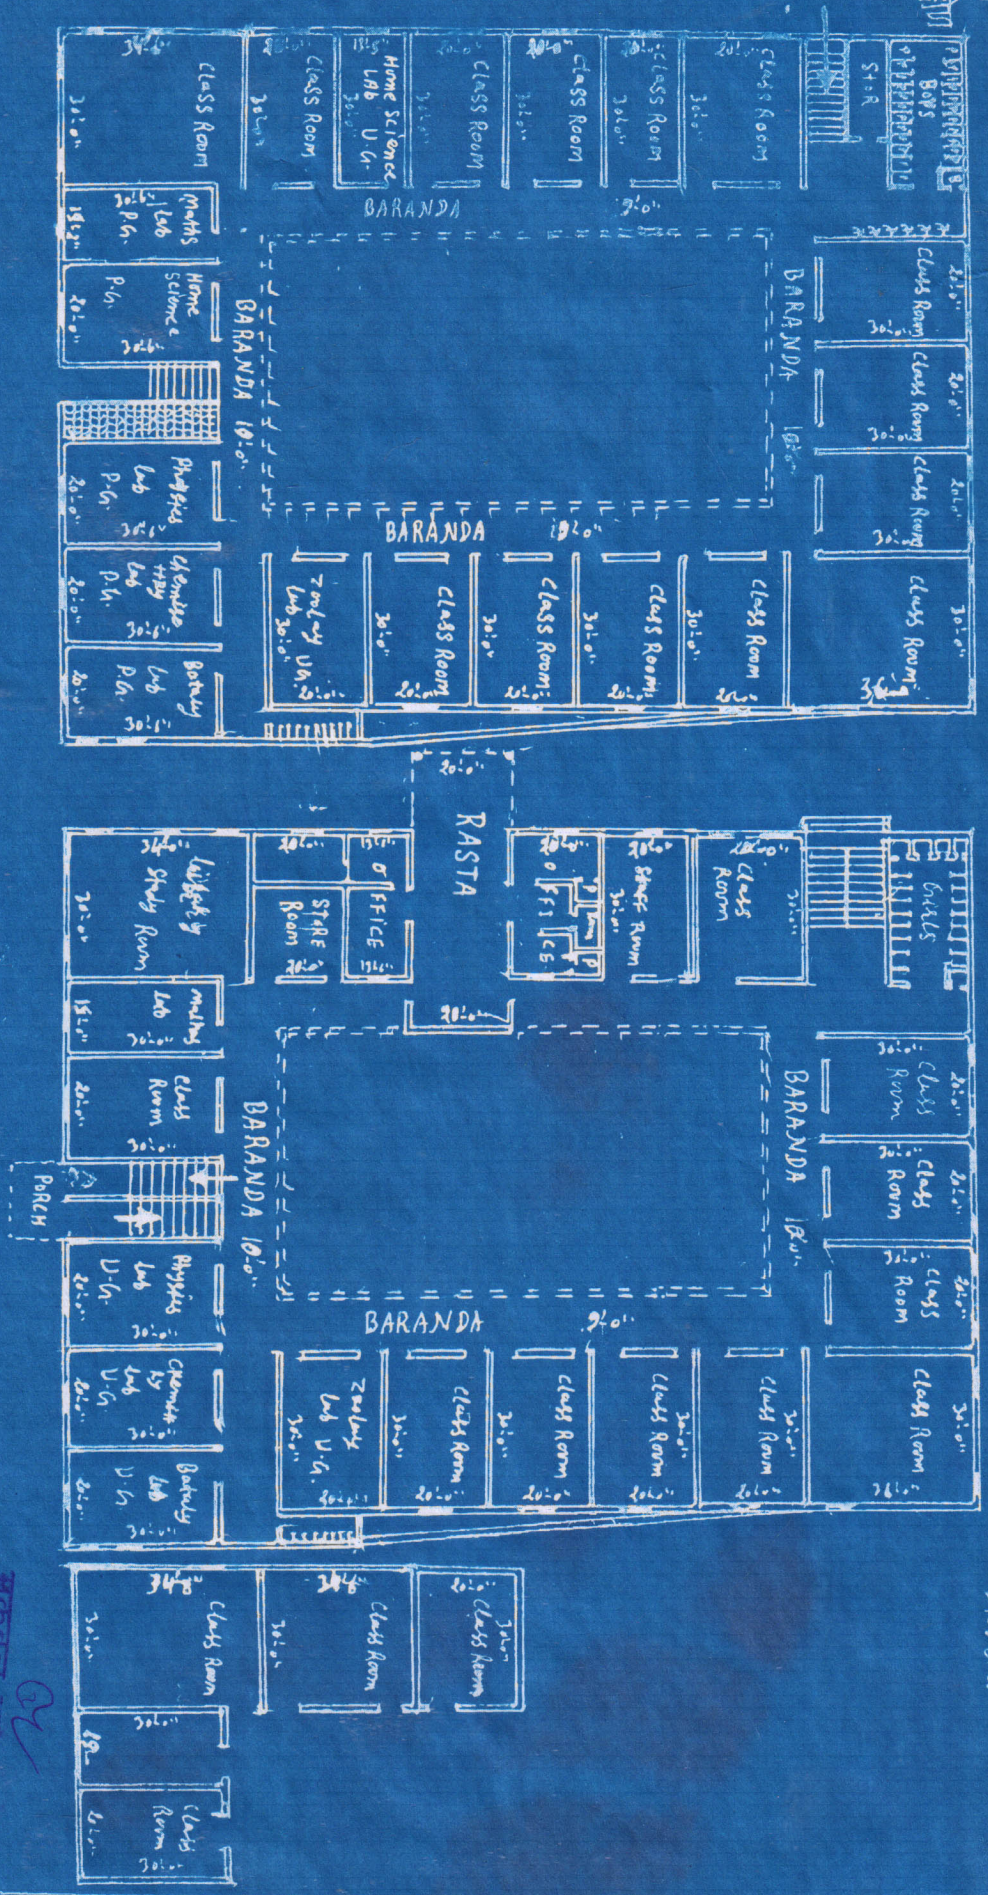

शकल नं. 251
 नगरा नदीस ना नं. 02/09
 नगरा नगर (शिकार)
 नं. नं.-9928363787